

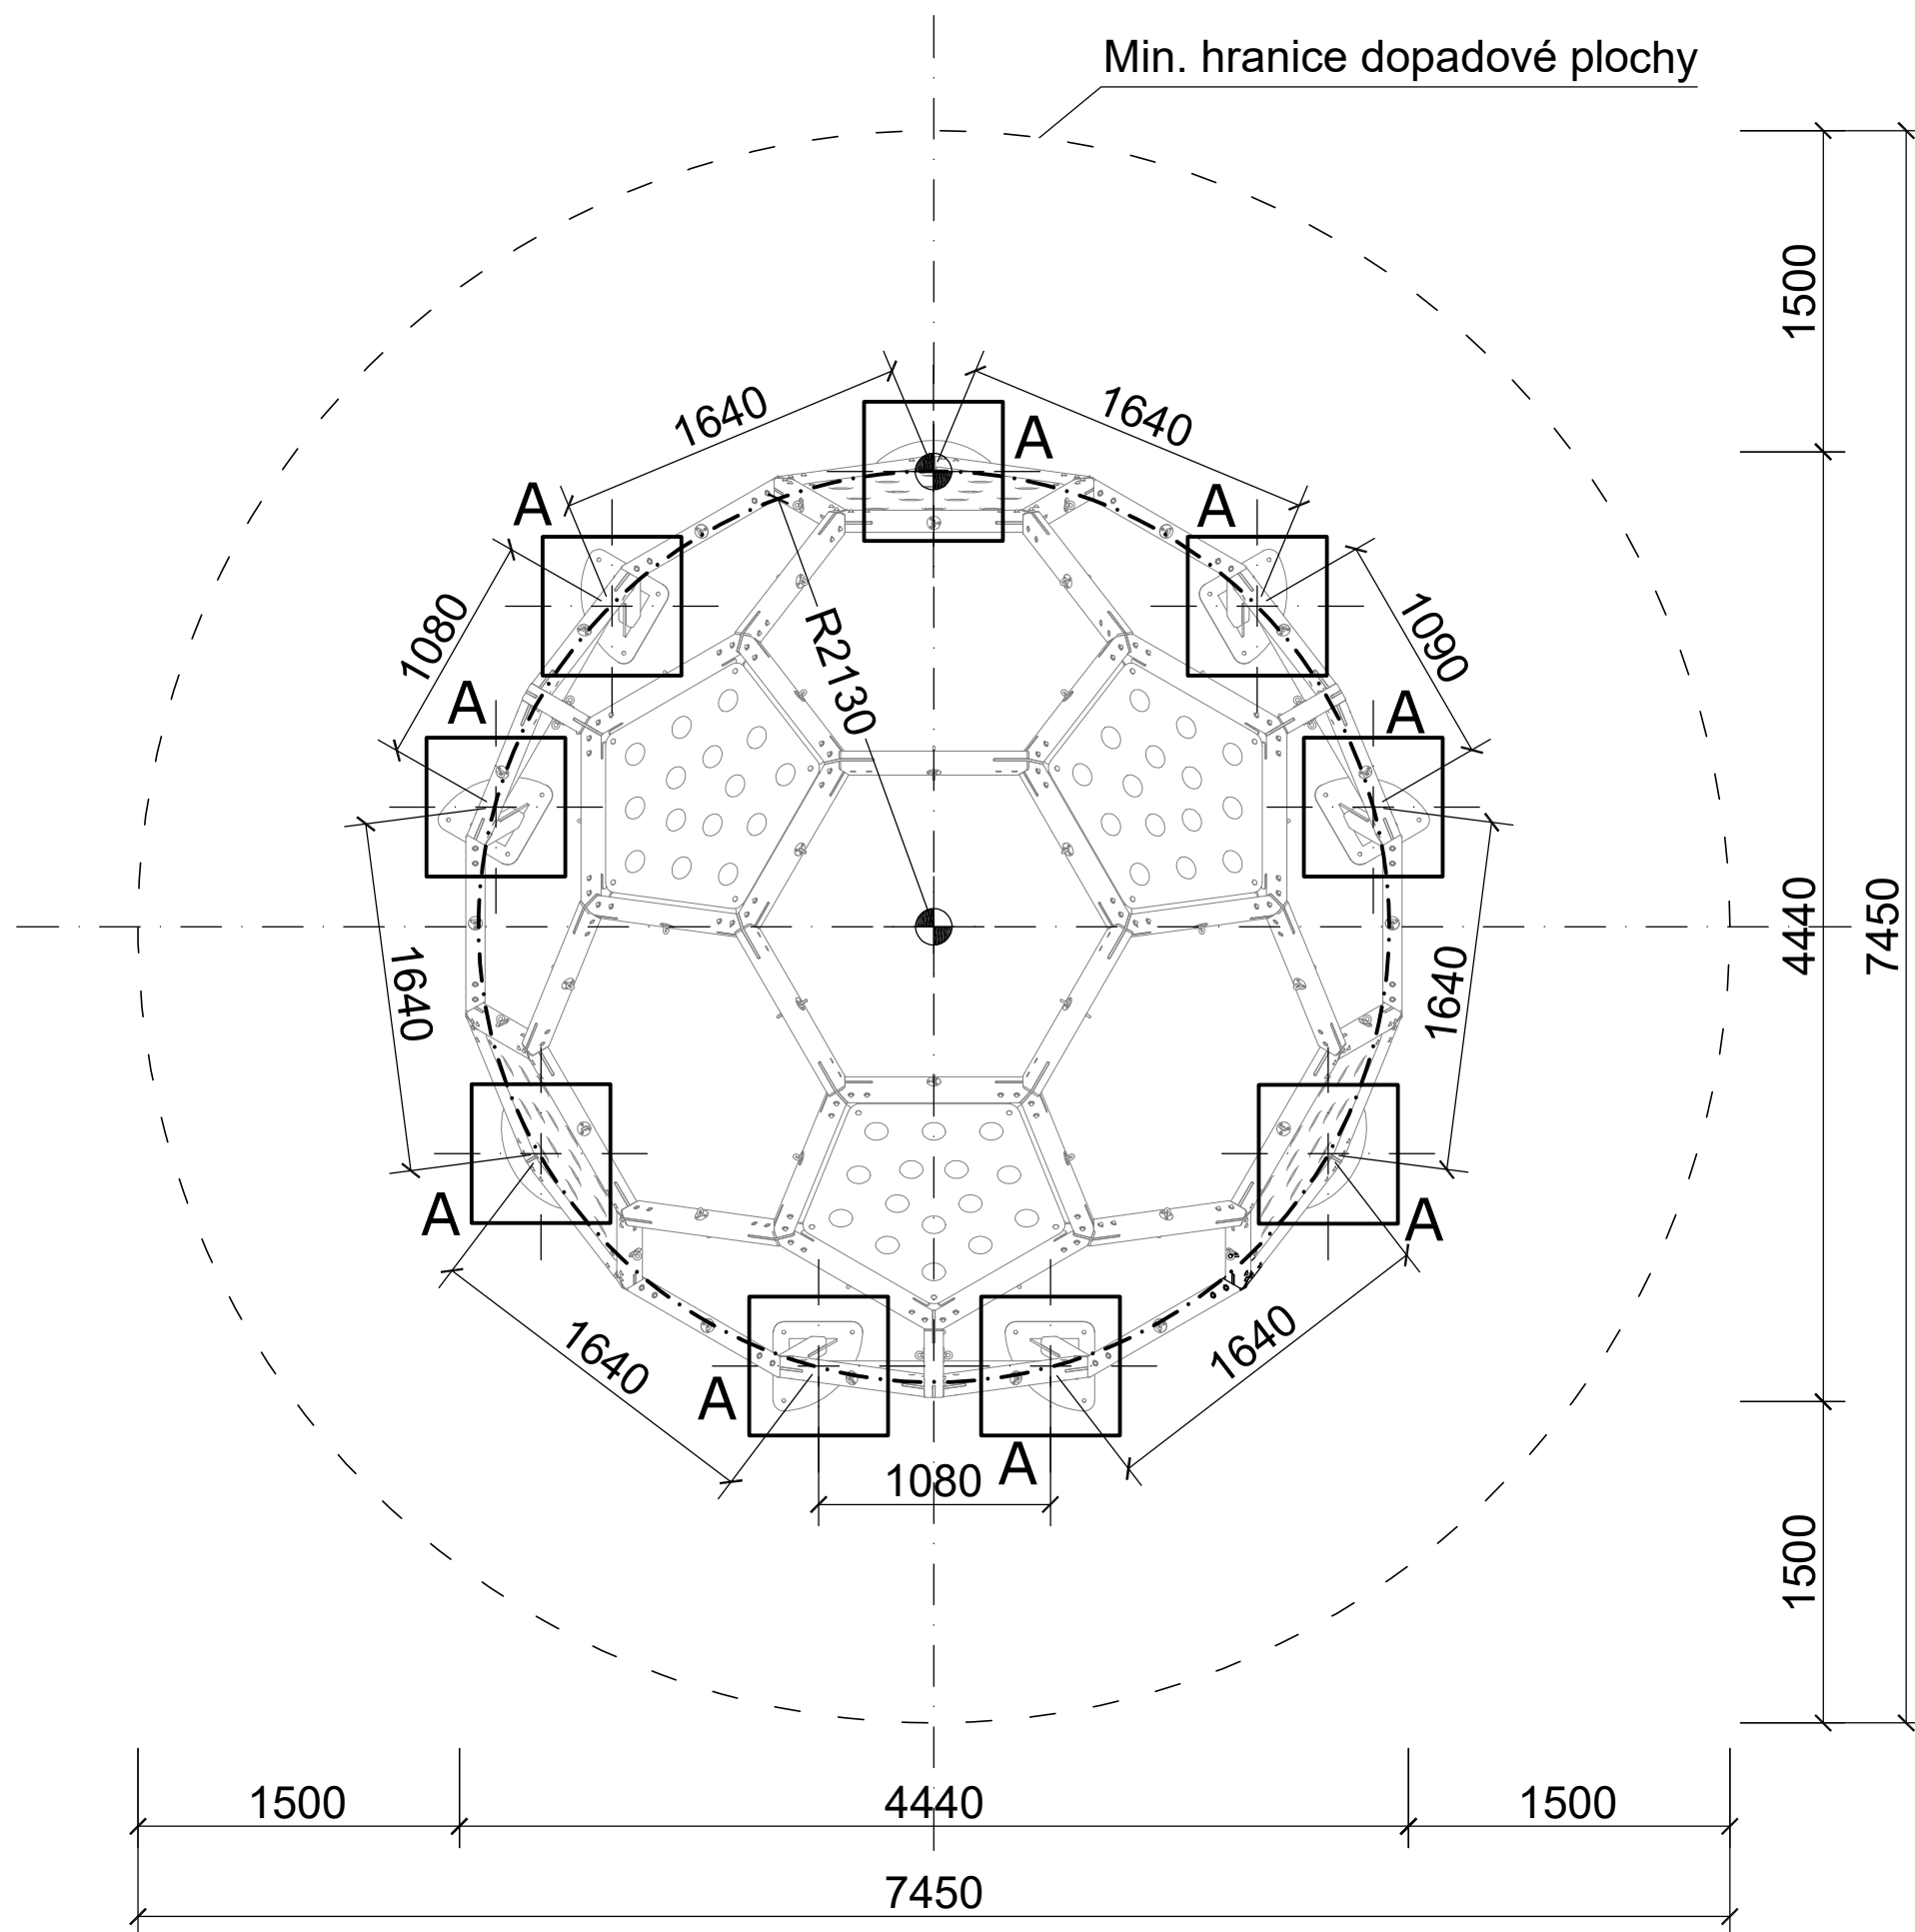


Diagram illustrating the vertical structure and levels of a concrete slab and reinforcement layers:

- DOPADOVÁ PLOCHA (např. KAČÍREK tl. 400 mm)
- PATKA 650x 650 mm, BETON C16/20
- HUTNĚNÉ ŠTĚRK.LOŽE, FR.16/32, tl.100 mm
- ZHUTNĚNÝ TERÉN

Vertical dimensions and levels (from top to bottom):

- ±0,000 (Ground level)
- 400 mm (Thickness of concrete slab)
- 0,400 (Level below ground)
- 400 mm (Thickness of reinforcement bed)
- 0,800 (Level below ground)
- 100 mm (Thickness of reinforcement bed)
- 0,900 (Level below ground)

A - 650x650 mm, hl. -0,9 m, horní hrana -0,4 m,
beton C16/20, provést na hutněné
šterkové lože tl. 100 mm.

Patky vybetonovat předem, před montáží musí min. 7 dní vytvrdnout.
Horní úroveň všech patek musí být stejná.

DI_PILKO_DI-0006-00